


Catawba Islander Trail & Greenway
Ottawa County, Ohio
Phase 1 Map Overall Layout - DRAFT



PRELIMINARY

SCALE IN FEET
0 100 200 300 400

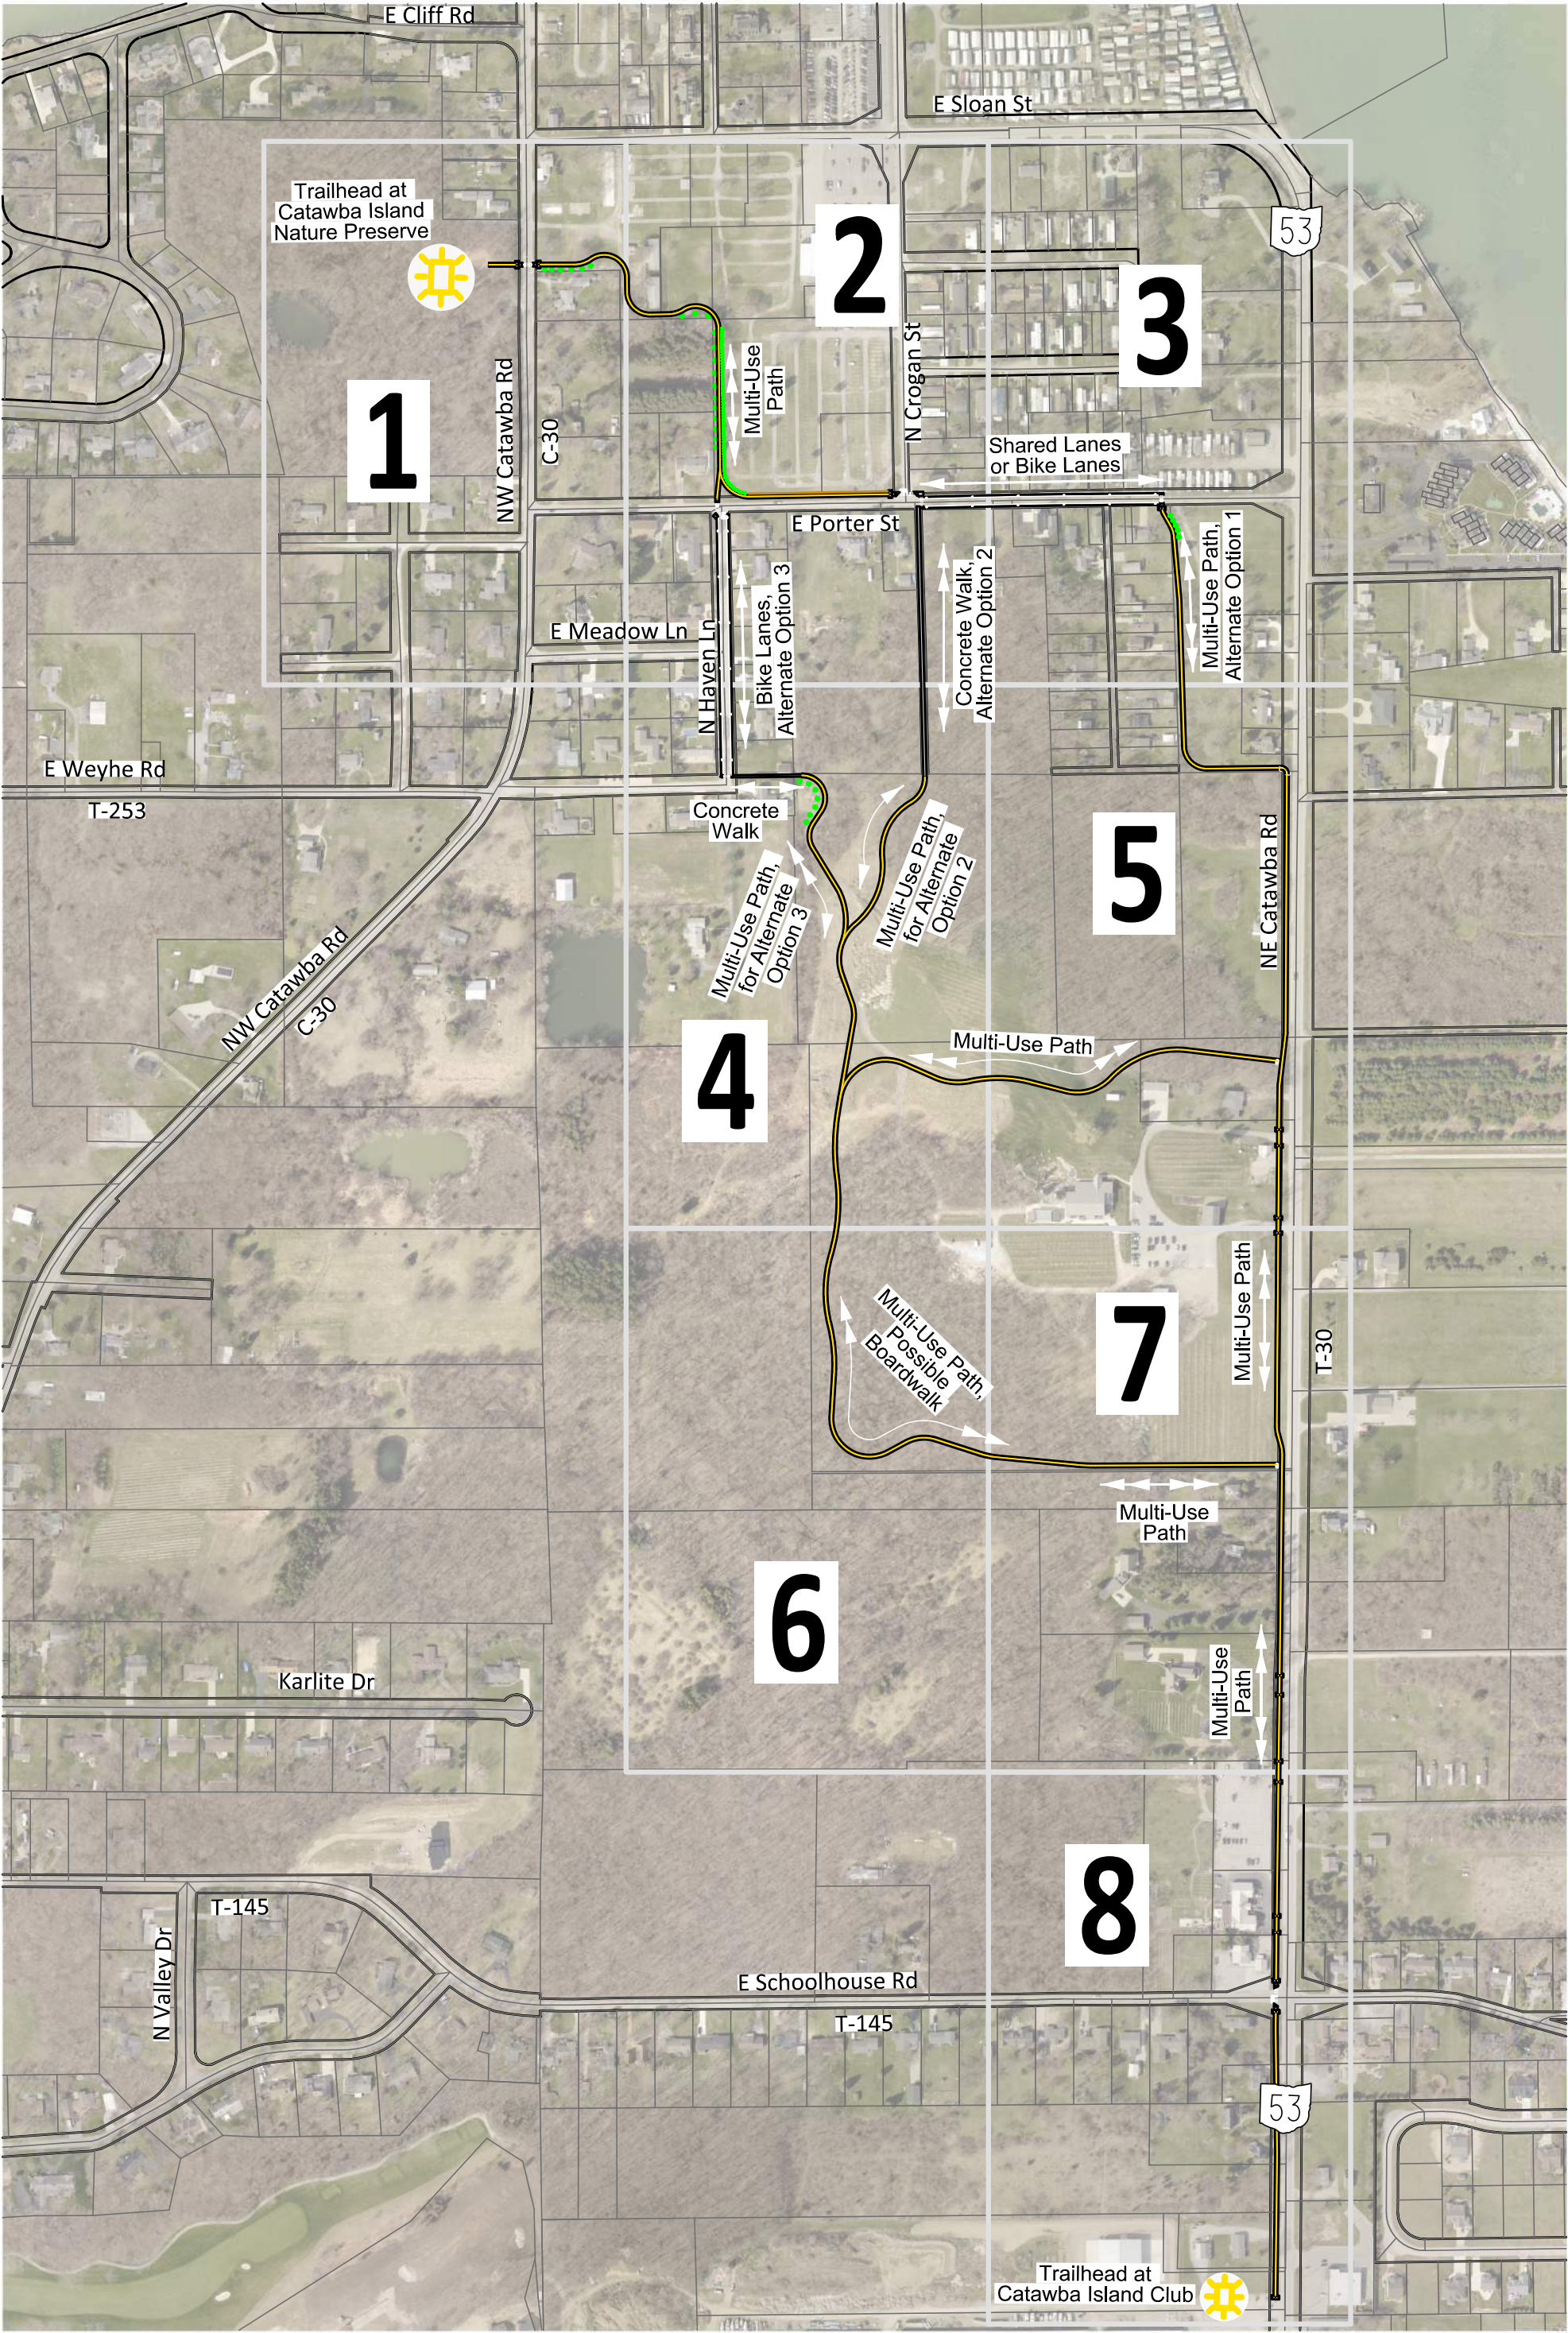

PRELIMINARY

1	2	3
	4	5
	6	7
		8

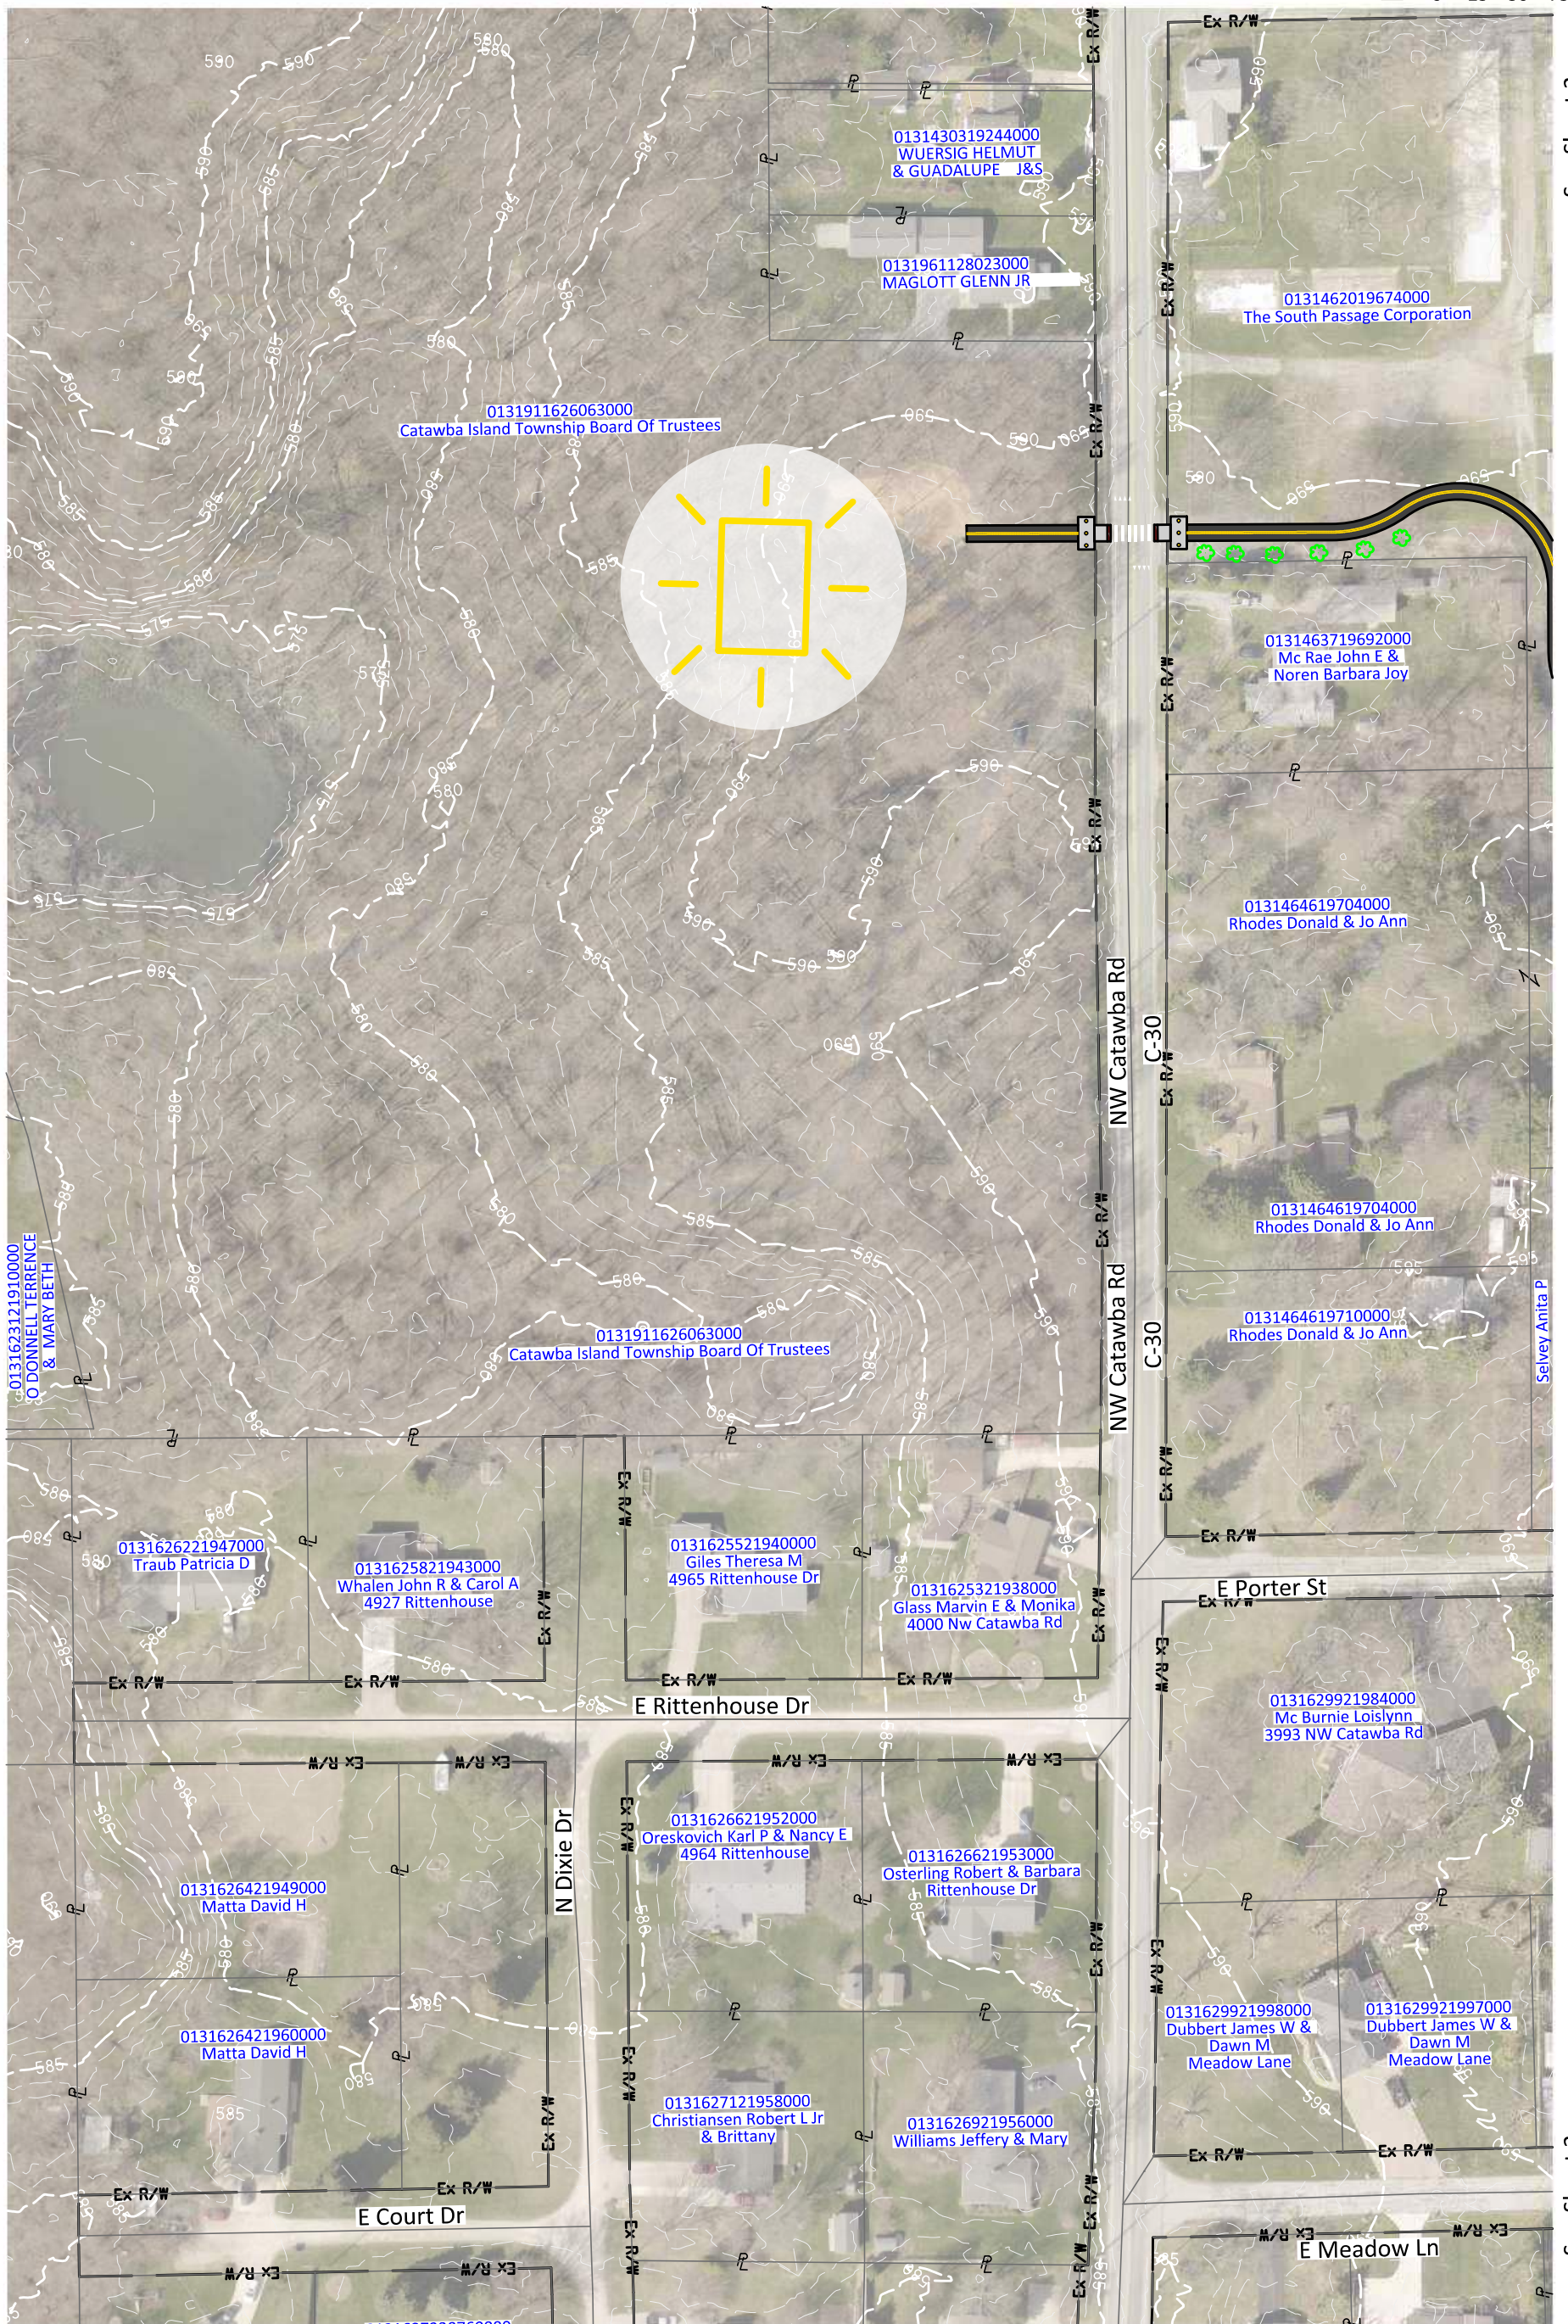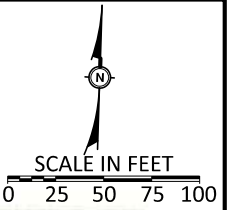

See Sheet 2


See Sheet 2.

PRELIMINARY

1	2	3
	4	5
	6	7
		8





SCALE IN FEET

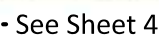

PRELIMINARY

1	2	3
	4	5
	6	7
		8

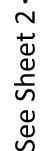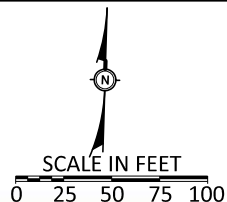

See Sheet 5


- See Sheet 5

Catawba Islander Trail & Greenway
Ottawa County, Ohio
Phase 1 Map

PRELIMINARY

Key Plan

1	2	3
4	5	
6	7	
8		

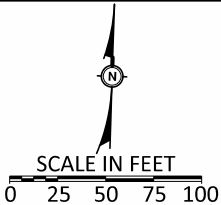

See Sheet 2

See Sheet 2



See Sheet 5


See Sheet 5

See Sheet 6

See Sheet 6

PRELIMINARY

1	2	3
	4	5
	6	7
		8

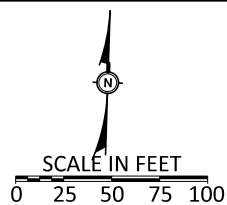

- See Sheet 3




- See Sheet 7

Catawba Islander Trail & Greenway
Ottawa County, Ohio
Phase 1 Map

PRELIMINARY

Key Plan

1	2	3
4	5	
6	7	
8		

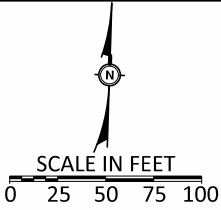

See Sheet 4

See Sheet 4



See Sheet 7

See Sheet 7

Catawba Islander Trail & Greenway
Ottawa County, Ohio
Phase 1 Map

PRELIMINARY

Key Plan

1	2	3
4	5	
6	7	
8		


SCALE IN FEET
0 25 50 75 100

See Sheet 5

See Sheet 5

See Sheet 6

See Sheet 6

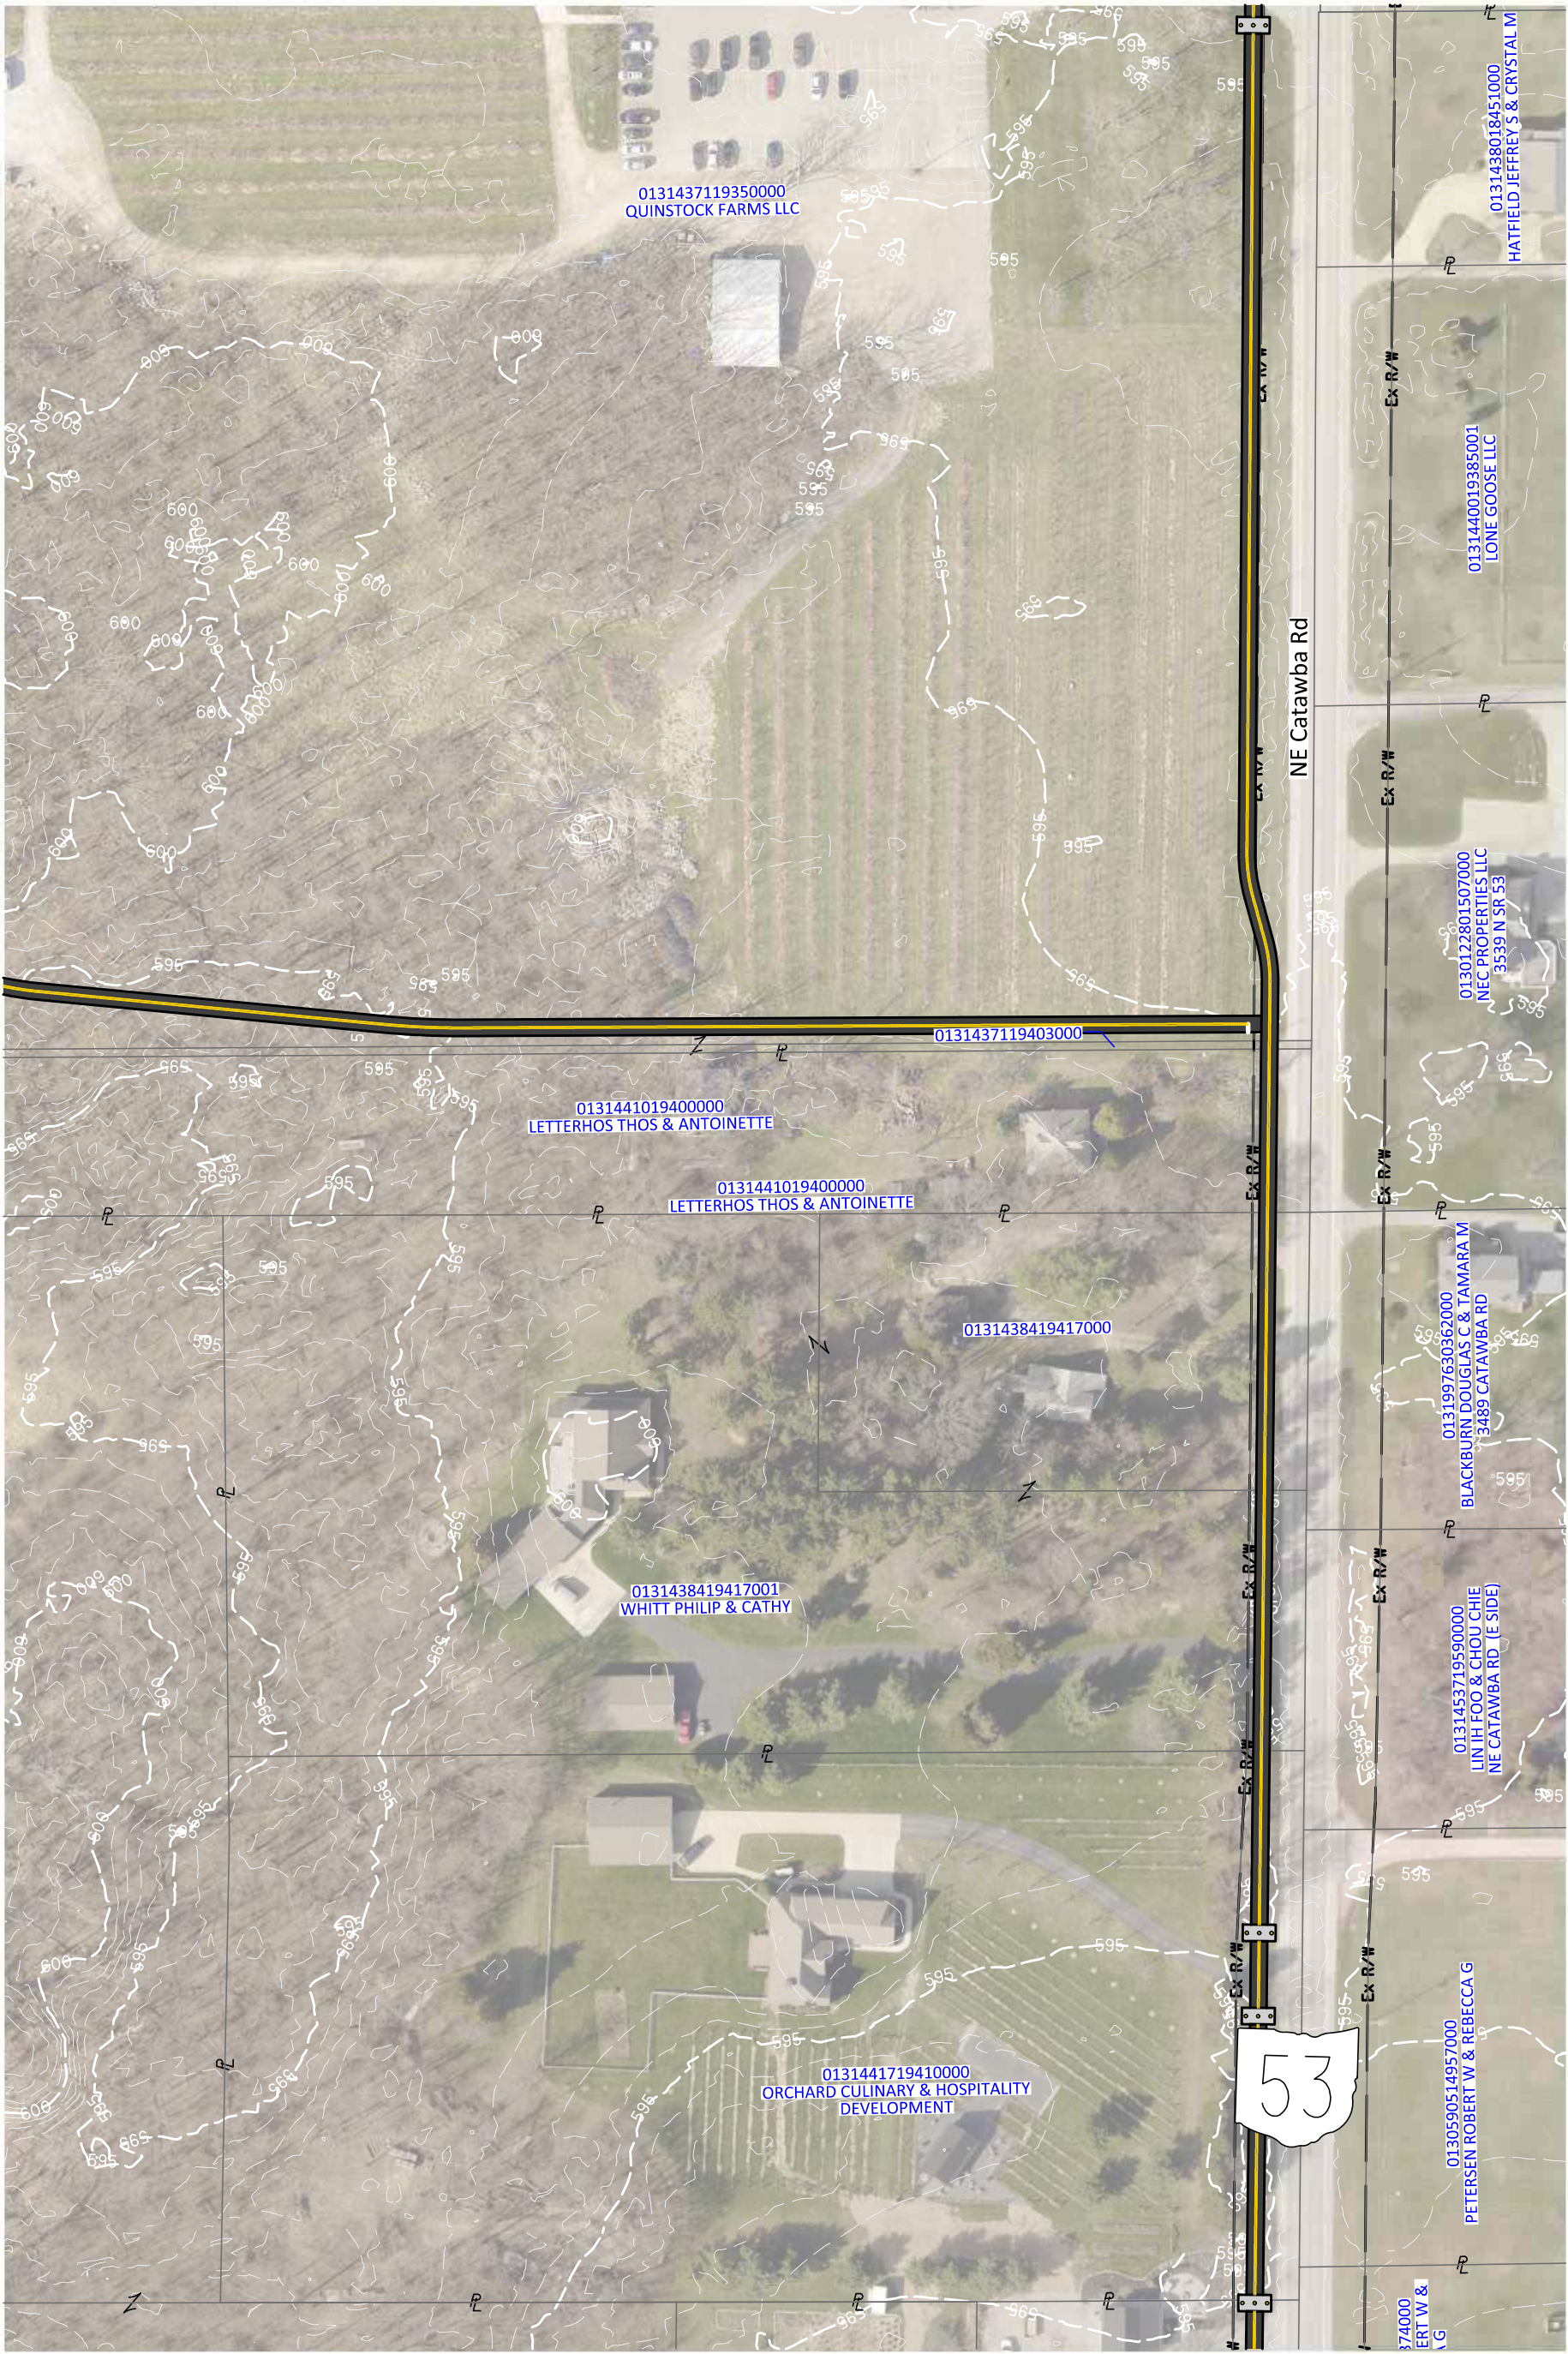

See Sheet 8


See Sheet 8

Catawba Islander Trail & Greenway
Ottawa County, Ohio
Phase 1 Map

PRELIMINARY

Key Plan

1	2	3
4	5	6
7		
8		

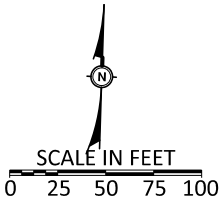

See Sheet 7

See Sheet 7

